

KEY

Soft Works



PLEACHED TREE: Proposed pleached trees with a clear stem of 1.8m, minimum frame size 120cm wide x 100cm high, to include timber post and tensioned wire framework and watering tubes.



MULTISTEM TREE: Proposed multistem tree to include underground guying system and watering tube.




STANDARD TREE: Proposed standard tree (8-10cm girth) to include single stake and tie and watering tube. Larger trees 10-12cm girth and above to have a double stake and tie and watering tube.



GROUNDCOVER MIX PLANTING: Area to be cultivated and planted with proposed shrub and herbaceous species, including biodegradable sheet and 50mm bark mulch. Refer to drawing for shrub species and stock size.



ORNAMENTAL PLANTING MIXES: Area to be cultivated and planted with proposed shrub and herbaceous species, including biodegradable sheet and 50mm bark mulch. Refer to drawing for shrub species and stock size.

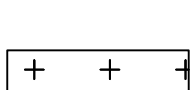

BULB PLANTING: Proposed bulbs to be naturalised in grass and/or planted areas. Refer to plant schedule for mix / density.



Lawn Turf: Areas to be cultivated and turfed with high quality, multi purpose ryegrass/fescue Medallion Turf, available from Rowlawn or similar and approved. To be cut regularly during the growing season.




SHRUB-CLIMBER 5L: Proposed climbing shrub to include twining wires or trellis (according to species - refer to plant schedule) fixed to adjoining wall or fence.



Bamboo-Specimen 10L




Shrub-Topiary Specimen 25L

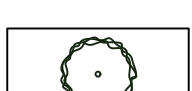


Specimen Shrub


Hard Works

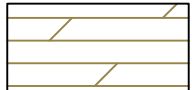


Composite Deck Millboard Limed Oak

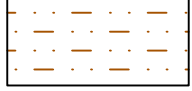

Outdoor cooking area

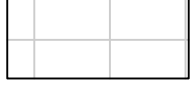

Paving Porcelain TBC

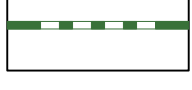

140mm step riser



180mm step riser




Concrete Block and stone clad wall upto 360mm high




Concrete Block and stone clad wall upto 420mm high




Coping on existing stone wall to match paving.

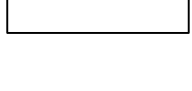

EDGING-FLEXIBLE METAL EDGE: Flexible metal edge restraint, galvanised finish, 100mm high x 5mm wide, available from Everedge, Tel: 01630417120, or equivalent.

 

Double External Socket

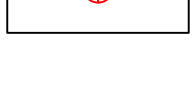

ds-240v directional spikelight

PLANT SCHEDULE

TREES						
QTY	CODE	PLANT NAME	STOCK	FORM	GIRTH/HEIGHT	
2No.	AME LAM ms3	Amelanchier lamarckii	RB	MSTEM3	200-250cm	
7No.	CAR BET p	Carpinus betulus	C	PL	14-16cm	
3No.	Cra Str xhs14	Crataegus monogyna 'Stricta'	C	STD	14-16cm	
BAMBOOS						
QTY	CODE	PLANT NAME	STOCK	HEIGHT	SPACING	
1No.	Far Bim 10L	Fargesia murielae "Bimbo"	C 10L	80-100cm	1/m2	
SHRUBS						
QTY	CODE	PLANT NAME	STOCK	SIZE	SPACING	
11No.	Hyd SA 10L	Hydrangea arborescens "Strong Annabelle"	C 10L	80-100cm	1/m2	
2No.	Tax bac TB 40L	Taxus baccata (Topiary ball)	C 40L	50-60cm	1/m2	
HERBACEOUS PLANTS						
QTY	CODE	PLANT NAME	STOCK	SPACING		
18No.	Pac GC	Pachysandra terminalis "Green Carpet"	C 2L	5/m2		
CLIMBERS						
QTY	CODE	PLANT NAME	STOCK	HEIGHT	HABIT	
6No.	Par hen 10L	Parthenocissus henryana	C 10L	100-150cm	Self-clinger	

PLANT MIXES				
PERCENT	QTY	PLANT NAME	STOCK	SIZE
11m2 KERR PLANT MIX 1 planted @ 5/m2				
17%	9No.	Bergenia 'Bressingham White'	C 2L	20-30cm
17%	9No.	Brunnera macrophylla 'Looking Glass'	C 2L	20-30cm
17%	9No.	Carex divulsa	C 2L	20-30cm
17%	9No.	Dryopteris filix-mas	C 2L	20-30cm
16%	9No.	Geranium macrorrhizum 'White Ness'	C 2L	20-30cm
16%	9No.	Hebe rakiaensis	C 3L	30-40cm
Individual varieties to be planted in groups of approximately 3-5.				

9m2 KERR PLANT MIX 1a planted @ 5/m2					
15%	7No.	Astrantia major 'Large White'	C 2L	20-30cm	
15%	7No.	Bergenia 'Bressingham White'	C 2L	20-30cm	
15%	7No.	Brunnera macrophylla 'Looking Glass'	C 2L	20-30cm	
15%	7No.	Carex divulsa	C 2L	20-30cm	
15%	7No.	Dryopteris filix-mas	C 2L	20-30cm	
15%	7No.	Geranium macrorrhizum 'White Ness'	C 2L	20-30cm	
10%	5No.	Hebe rakiaensis	C 3L	30-40cm	

16m2 KERR PLANT MIX 2 planted @ 5/m2					
20%	16No.	Astrantia major 'Large White'	C 2L	20-30cm	
20%	16No.	Bergenia 'Bressingham White'	C 2L	20-30cm	
20%	16No.	Carex divulsa	C 2L	20-30cm	
20%	16No.	Geranium macrorrhizum 'White Ness'	C 2L	20-30cm	
10%	8No.	Euonymus fortunei 'Emerald Gaiety'	C 3L	30-40cm	
10%	8No.	Hebe rakiaensis	C 3L	30-40cm	
Individual varieties to be planted in groups of approximately 3-5.					

BULBS/WILDFLOWERS				
QTY	CODE	PLANT NAME	GRADE	SPACING
90No.	Nar PI	Narcissus 'Polar Ice'	10-12cm	12/m2
To be planted in groups of approximately 3 between the planting.				

NOTES AND ABBREVIATIONS:
C = Container (or pot) grown, followed by size of the container (or pot).
FORM = Shape of tree as supplied by the nursery.
HABIT = Juvenile habit or plant shape as supplied by the nursery.
QTY = Quantity
RB = Rootballed (balled and wrapped).
SIZE = Height or Spread of juvenile plant.
Std = (clear stem) Standard.
STOCK = Root condition/protection method eg Bare root.
- Refer to specification for further information.
- All plants to be completely hardened off
- Substitutions to be agreed with Landscape Architect.
Plant Schedule generated by "Qscape" software 06/06/2025



SCHEDULE OF QUANTITIES

SOFT LANDSCAPE TO GENERAL AREAS:

- 8m2 Bulbs
- 33m2 Grass-Turf
- 2m2 Planting-Groundcover Mixes
- 32m2 Planting-Ornamental Mixes
- 7No. Pleached Tree
- 6No. Shrub-Climber 10L
- 1No. Bamboo-Specimen 10L
- 2No. Shrub-Topiary Specimen 40L
- 11No. Shrub-Specimen 10L
- 2No. Tree-Multistem
- 3No. Tree-Standard

HARD LANDSCAPE TO GENERAL AREAS:

- 15m 140mm step riser
- 15m 180mm step riser
- 33m2 Composite Deck Millboard Limed Oak
- 13m Concrete Block and stone clad wall upto 360mm high
- 9m Concrete Block and stone clad wall upto 420mm high
- 10m Coping on existing stone wall to match paving
- 1No. Double External Socket
- 16No. ds-240v directional spikelight
- 14m Edging Everedge steel edging
- 2m2 Outdoor cooking area
- 32m2 Paving Porcelain TBC

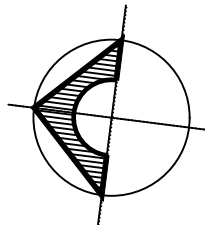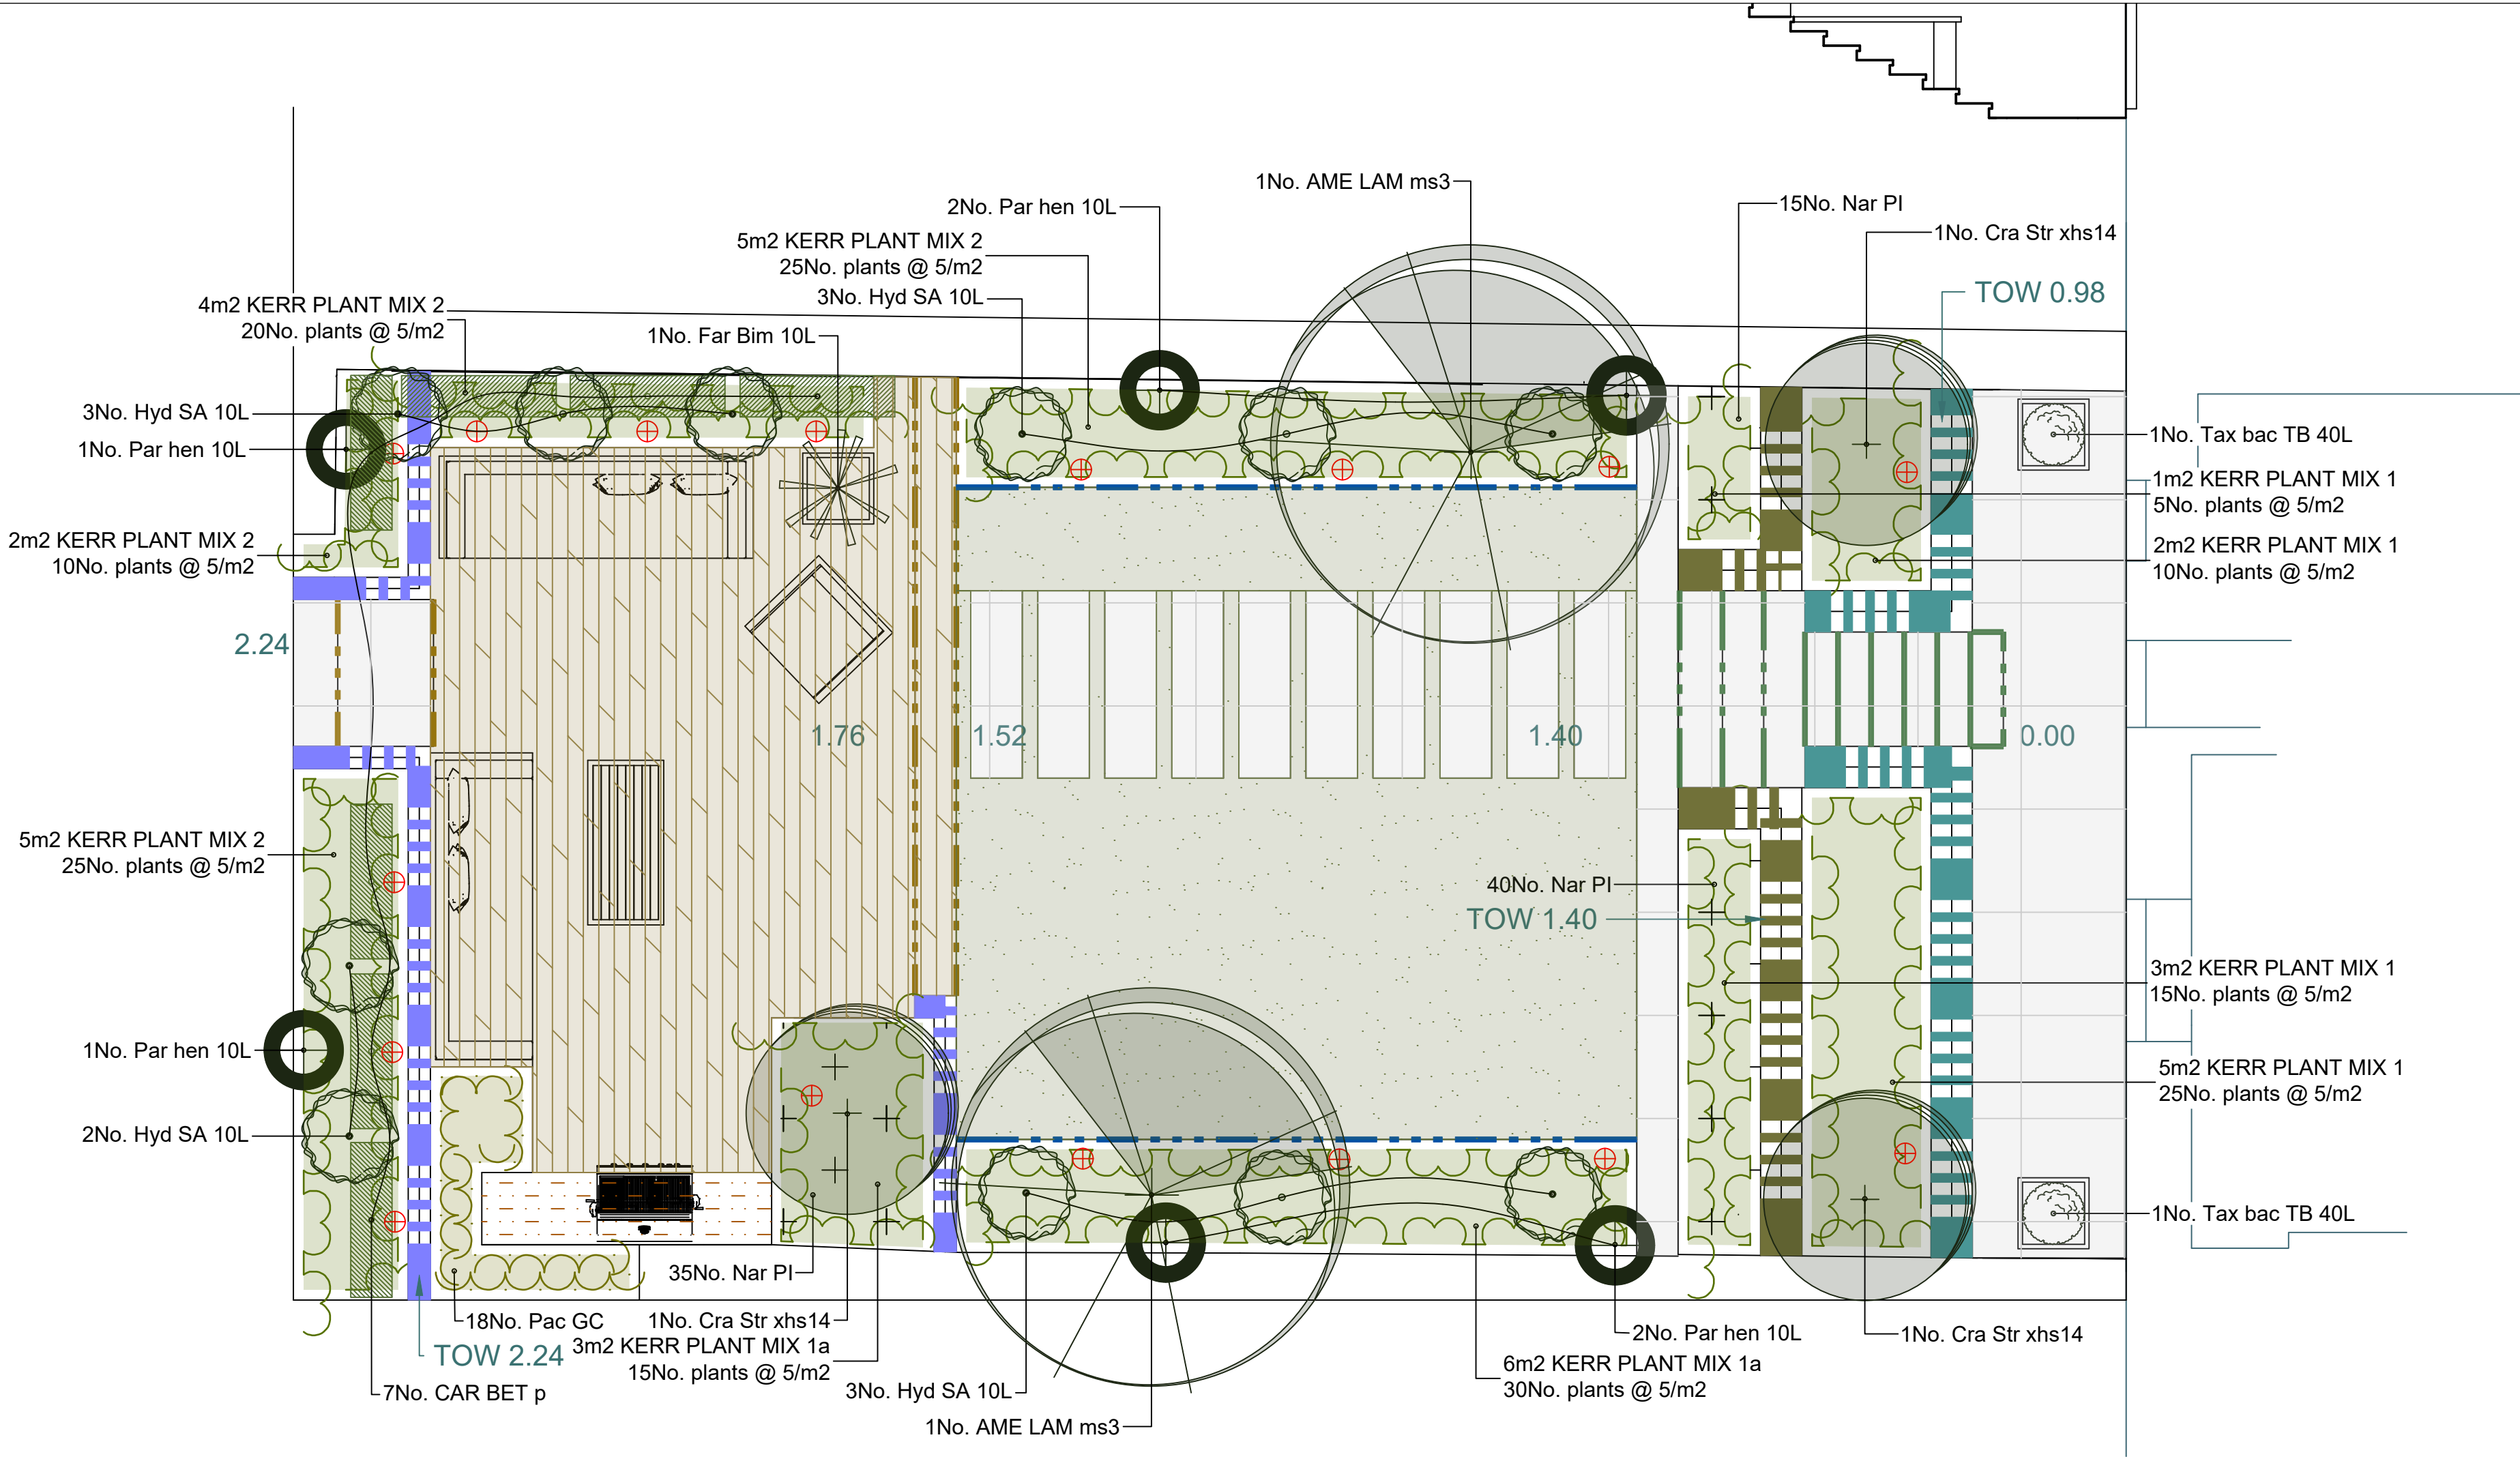

NOTES

Please note: Advice should be obtained from your local planning department with regards to any proposed landscaping and structures.

NB: All site levels and dimensions should be checked by the contractor prior to construction.

Client

Site Address

Drawing title

Plan and Section

druallan
DESIGN

Scale at A3	Scale at A3
1:100	n/a
Drawn by	Date drawn
DA	09.06.25
Checked by	Date checked

Other Reference	Phase	Discipline	Type_Block_Dwg Number	Revision NA
-----------------	-------	------------	-----------------------	-------------