
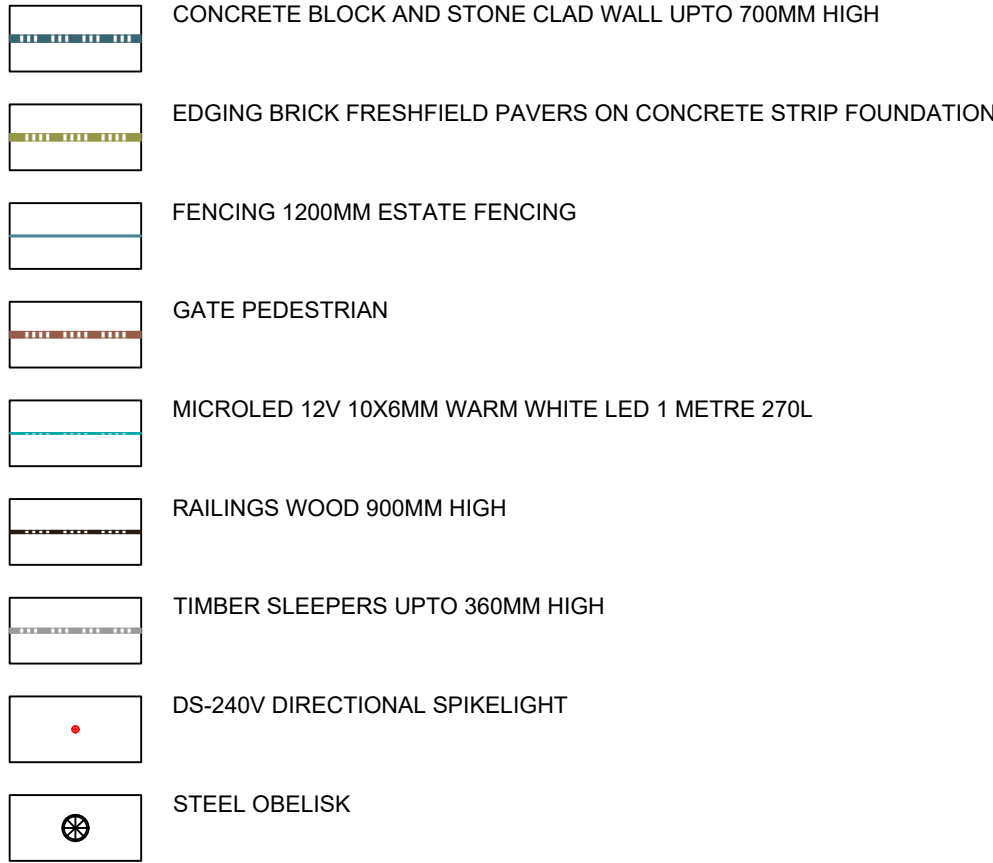
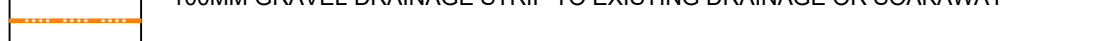
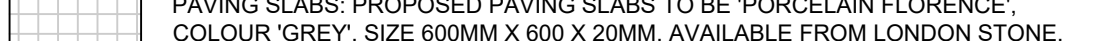
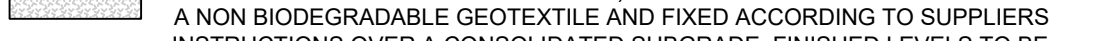
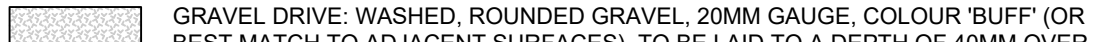
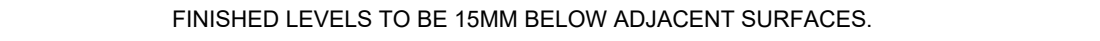
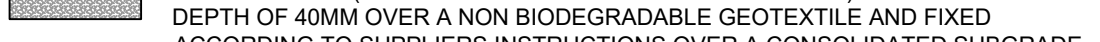
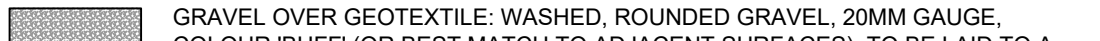
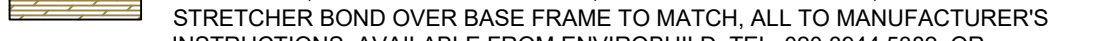
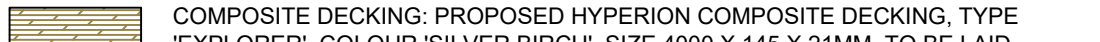
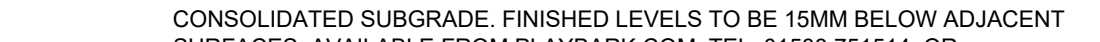
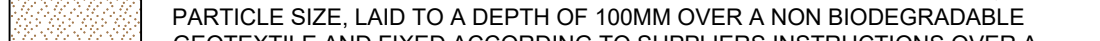
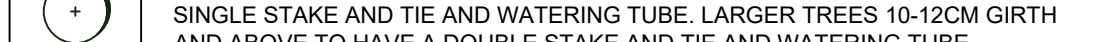
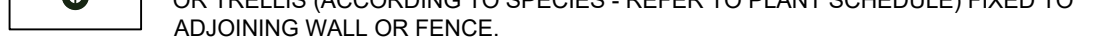
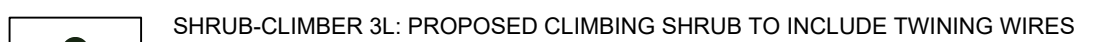
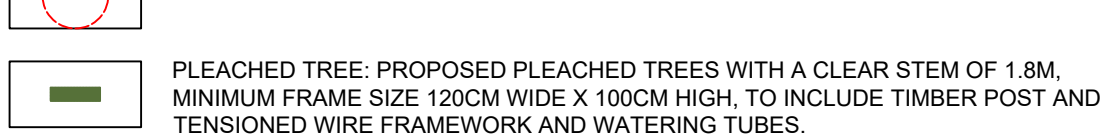
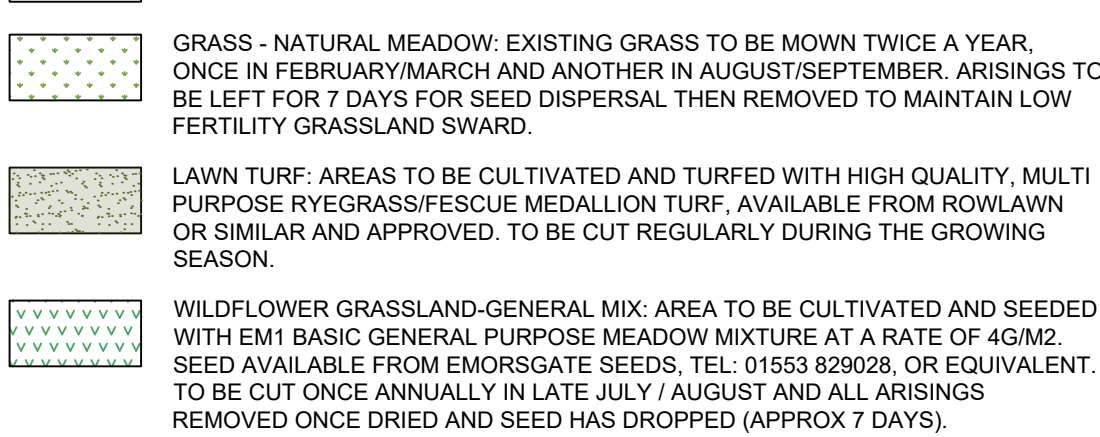


KEY

Soft Works

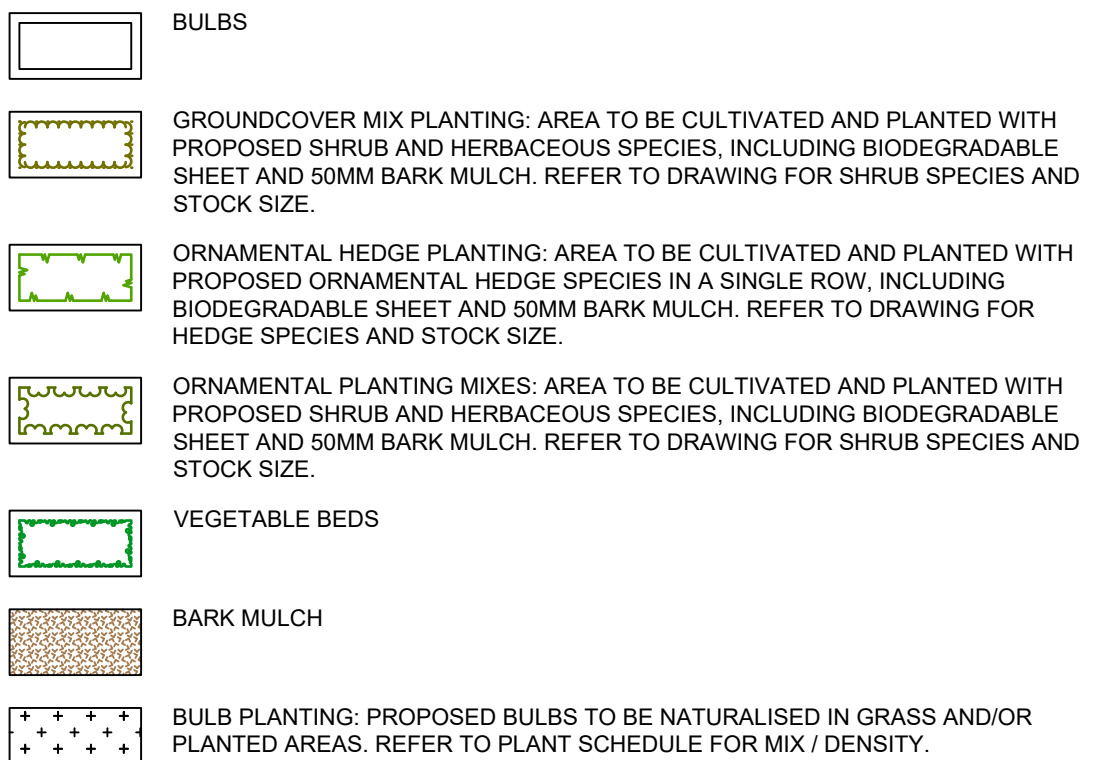

PLANT SCHEDULE					
TREES	QTY	CODE	PLANT NAME	STOCK	FORM
1No.	Ace LRS xhs14	C	Acer campestre 'Louisa Red Shine'	STD	14-16cm
4No.	Car Luc hs	C	Carpinus betulus 'Lucas'	STD	12-14cm
37No.	CAR BET p	C	Carpinus betulus	PL	14-16cm
2No.	CER JAP xhs14	C	Cercidiphyllum japonicum	STD	14-16cm
1No.	MAL JGR ss	C	Malus 'James Grieve' (M25)	STD	10-12cm
1No.	MAL JOH ss	C	Malus 'John Downie'	STD	10-12cm
1No.	PRU ACC ss	C	Prunus 'Accolade'	STD	10-12cm

SHRUBS	QTY	CODE	PLANT NAME	STOCK	SIZE	SPACING
27No.	Cor MF 10L	C	Coronilla varia 'Midwinter Fire'	C 10L	80-100cm	1/m2
14No.	Hyd SA 10L	C	Hydrangea arborescens 'Strong Annabelle'	C 10L	80-100cm	1/m2
5No.	Hyd qSQ 20L	C	Hydrangea quercifolia 'Snow Queen'	C 20L	60-80cm	1/m2
4No.	Lig jon TC20	C	Ligustrum japonicum (Topiary Cone)	C 20-25L	100-125cm	1/m2
49No.	Phi BE	C	Philadelphus 'Belle Etoile'	C 3L	30-40cm	3/m2
3No.	Phi BE 10L	C	Philadelphus 'Belle Etoile'	C 10L	100-120cm	1/m2
4No.	Thu Sma TS25	C	Thuja occidentalis 'Smaragd' (Topiary Spiral)	C 25L	140-160cm	1/m2
12No.	Thu Sma TS	C	Thuja occidentalis 'Smaragd' (Topiary Spiral)	C 70L	180-200cm	1/m2

HERBACEOUS PLANTS	QTY	CODE	PLANT NAME	STOCK	SPACING
43No.	Dig alb	C	Digitalis purpurea f. albiflora	C 2L	5/m2
15No.	Eup Wul	C	Euphorbia characias 'Wulfenii'	C 2L	3/m2
36No.	Pac GC	C	Pachysandra terminalis 'Green Carpet'	C 2L	5/m2

CLIMBERS	QTY	CODE	PLANT NAME	STOCK	HEIGHT	HABIT
2No.	Cle Ara	C	Clematis 'Arabella'	C 2L	60-80cm	Twiner
6No.	Hyd pet	C	Hydrangea petiolaris	C 3L	60-80cm	Self-clinger

HEDGES	QTY	CODE	PLANT NAME	STOCK	SIZE
83m	Lon Mai Hedge	C	Lonicera nitida 'Maignun'	C 3L	40-60cm
249No.	Plants spaced @ 3m in a Single Row				

36m	Osm bur Hedge 10L	C	Osmanthus burkwoodii	C 10L	80-100cm
72No.	Plants spaced @ 2m in a Single Row				

PLANT MIXES	PERCENT	QTY	PLANT NAME	STOCK	SIZE
170m2 MOSEY GROUNDCOVER MIX 1 planted @ 5/m2					
25%	213No.	C	Euonymus fortunei 'Coloratus'	C 3L	30-40cm
25%	213No.	C	Hedera helix 'Glacier'	C P9	10-20cm
25%	213No.	C	Lonicera pileata	C 3L	30-40cm
25%	213No.	C	Vincetoxicum 'Green Carpet'	C 3L	10-20cm

Individual varieties to be planted in large swathes of approximately 30-40.					
381m2 MOSEY GROUNDCOVER MIX 2 planted @ 5/m2					
10%	191No.	C	Begonia 'Bressingham White'	C 2L	30-40cm
10%	191No.	C	Brunnera macrophylla 'Looking Glass'	C 2L	30-40cm
10%	191No.	C	Epidendrum 'Pretty in Pink'	C 2L	30-40cm
10%	191No.	C	Geranium phaeum 'Lily Lovell'	C 2L	30-40cm
10%	191No.	C	Luzula nivea	C 2L	30-40cm
10%	191No.	C	Pachysandra terminalis 'Green Carpet'	C 2L	30-40cm
10%	191No.	C	Polydichum aquileum	C 2L	30-40cm
10%	191No.	C	Pulmonaria Opal	C 2L	30-40cm
10%	191No.	C	Euonymus fortunei 'Coloratus'	C 3L	30-40cm
10%	191No.	C	Sarcococca hookeriana var. humilis	C 3L	30-40cm

Individual varieties to be planted in groups of approximately 10-15.					
5m2 MOSEY GROUNDCOVER MIX 3 planted @ 5/m2					
33%	8No.	C	Carex morrowii 'Irish Green'	C 2L	30-40cm
33%	8No.	C	Geranium macrorrhizum 'White-Ness'	C 2L	20-30cm
34%	8No.	C	Hebe 'Blue Star'	C 2L	20-30cm

Individual varieties to be planted in groups of approximately 10-15.					
47m2 MOSEY PLANT MIX 1 planted @ 5/m2					
14%	33No.	C	Astrantia major subsp. involucreta 'Shaggy'	C 2L	30-40cm
14%	33No.	C	Carex morrowii 'Irish Green'	C 2L	30-40cm
14%	33No.	C	Echinops ritro 'Velvet's Blue'	C 2L	30-40cm
14%	33No.	C	Phlox paniculata 'Blue Paradise'	C 2L	30-40cm
14%	33No.	C	Geranium macrorrhizum 'White-Ness'	C 2L	20-30cm
15%	35No.	C	Chrysanthemum 'dewiteana Greenfingers'	C 3L	30-40cm
15%	38No.	C	Lonicera 'Garden Clouds Green Breeze'	C 3L	30-40cm

Individual varieties to be planted in groups of approximately 3-5.					
34m2 MOSEY PLANT MIX 2 planted @ 5/m2					
10%	17No.	C	Anemone x hybrida 'Honorable Jobert'	C 2L	20-30cm
10%	17No.	C	Astrantia major subsp. involucreta 'Shaggy'	C 2L	30-40cm
10%	17No.	C	Bistorta amplexicaulis 'Alba'	C 2L	30-40cm
10%	17No.	C	Carex morrowii 'Irish Green'	C 2L	30-40cm
10%	17No.	C	Phlox paniculata 'Blue Paradise'	C 2L	30-40cm
10%	17No.	C	Geranium macrorrhizum 'White-Ness'	C 2L	20-30cm
10%	17No.	C	Hebe rakiaensis	C 3L	30-40cm
10%	17No.	C	Lonicera 'Garden Clouds Green Breeze'	C 3L	30-40cm

Individual varieties to be planted in groups of approximately 3-5.					
37m2 MOSEY PLANT MIX 3 planted @ 5/m2					
10%	19No.	C	Astrantia major subsp. involucreta 'Shaggy'	C 2L	30-40cm
10%	19No.	C	Carex morrowii 'Irish Green'	C 2L	30-40cm
10%	19No.	C	Echinops ritro 'Velvet's Blue'	C 2L	30-40cm
10%	19No.	C	Phlox paniculata 'Blue Paradise'	C 2L	30-40cm
10%	19No.	C	Geranium macrorrhizum 'White-Ness'	C 2L	20-30cm
10%	19No.	C	Salvia nemerosa 'Amethyst'	C 2L	30-40cm
10%	19No.	C	Veronicastrum virginicum 'Album'	C 2L	30-40cm
10%	19No.	C	Hebe rakiaensis	C 3L	30-40cm
10%	19No.	C	Lavandula x intermedia 'Phenomenal'	C 3L	30-40cm
10%	19No.	C	Lonicera 'Garden Clouds Green Breeze'	C 3L	30-40cm


Individual varieties to be planted in groups of approximately 3-5.					
20m2 MOSEY PLANT MIX 4 planted @ 5/m2					
10%	10No.	C	Anemone x hybrida 'Honorable Jobert'	C 2L	20-30cm
15%	15No.	C	Begonia 'Bressingham White'	C 2L	30-40cm
15%	15No.	C	Carex morrowii 'Irish Green'	C 2L	30-40cm
10%	10No.	C	Geranium macrorrhizum 'White-Ness'	C 2L	20-30cm
15%	15No.	C	Pachysandra terminalis 'Green Carpet'	C 2L	10-20cm
10%	10No.	C	Hebe rakiaensis	C 3L	30-40cm
10%	10No.	C	Lonicera 'Garden Clouds Green Breeze'	C 3L	30-40cm
15%	15No.	C	Sarcococca hookeriana 'Winter Gem'	C 4-5L	40-60cm

BULBS/WILDFLOWERS	QTY	CODE	PLANT NAME	GRADE	SPACING
320No.	Nar MH 20m2	C	Narcissus 'Mount Hood'	10-12cm	20m2

BULB/WILDFLOWER MIXES	PERCENT	QTY	PLANT NAME	GRADE
42m2 MOSEY BULB MIX 1 planted @ 30/m2				
40%	504No.	C	Galanthus elwesii	5-6cm
40%	504No.	C	Hyacinthoides non-scripta	5-6cm
20%	252No.	P9	Primula veris	

12m2 MOSEY BULB MIX 2 planted @ 20/m2				
50%	120No.	Allium 'Purple Sensation'	10-12cm	
50%	120No.	Tulipa 'Continental' (darkest purple)	10-12cm	

Individual varieties to be planted in groups of 3-5, interspersed randomly between the planting.					
NOTES AND ABBREVIATIONS:					
C = Container (or pot) grown, followed by size of the container (or pot).					
FORM = Shape of tree as supplied by the nursery.					
HABIT = Juvenile habit or plant shape as supplied by the nursery.					
QTY = Quantity					
SIZE = Height or Spread of juvenile plant.					
Std = (clear stem) Standard.					
STOCK = Root condition/protection method eg Bare root.					
Twiner = Twining climber attached to trellis/frame, refer to specification.					
- Refer to specification for further information.					
- All plants to be completely hardened off					
- Substitutions to be agreed with Landscape Architect.					
Plant Schedule generated by "Qscape" software 08/09/2025					

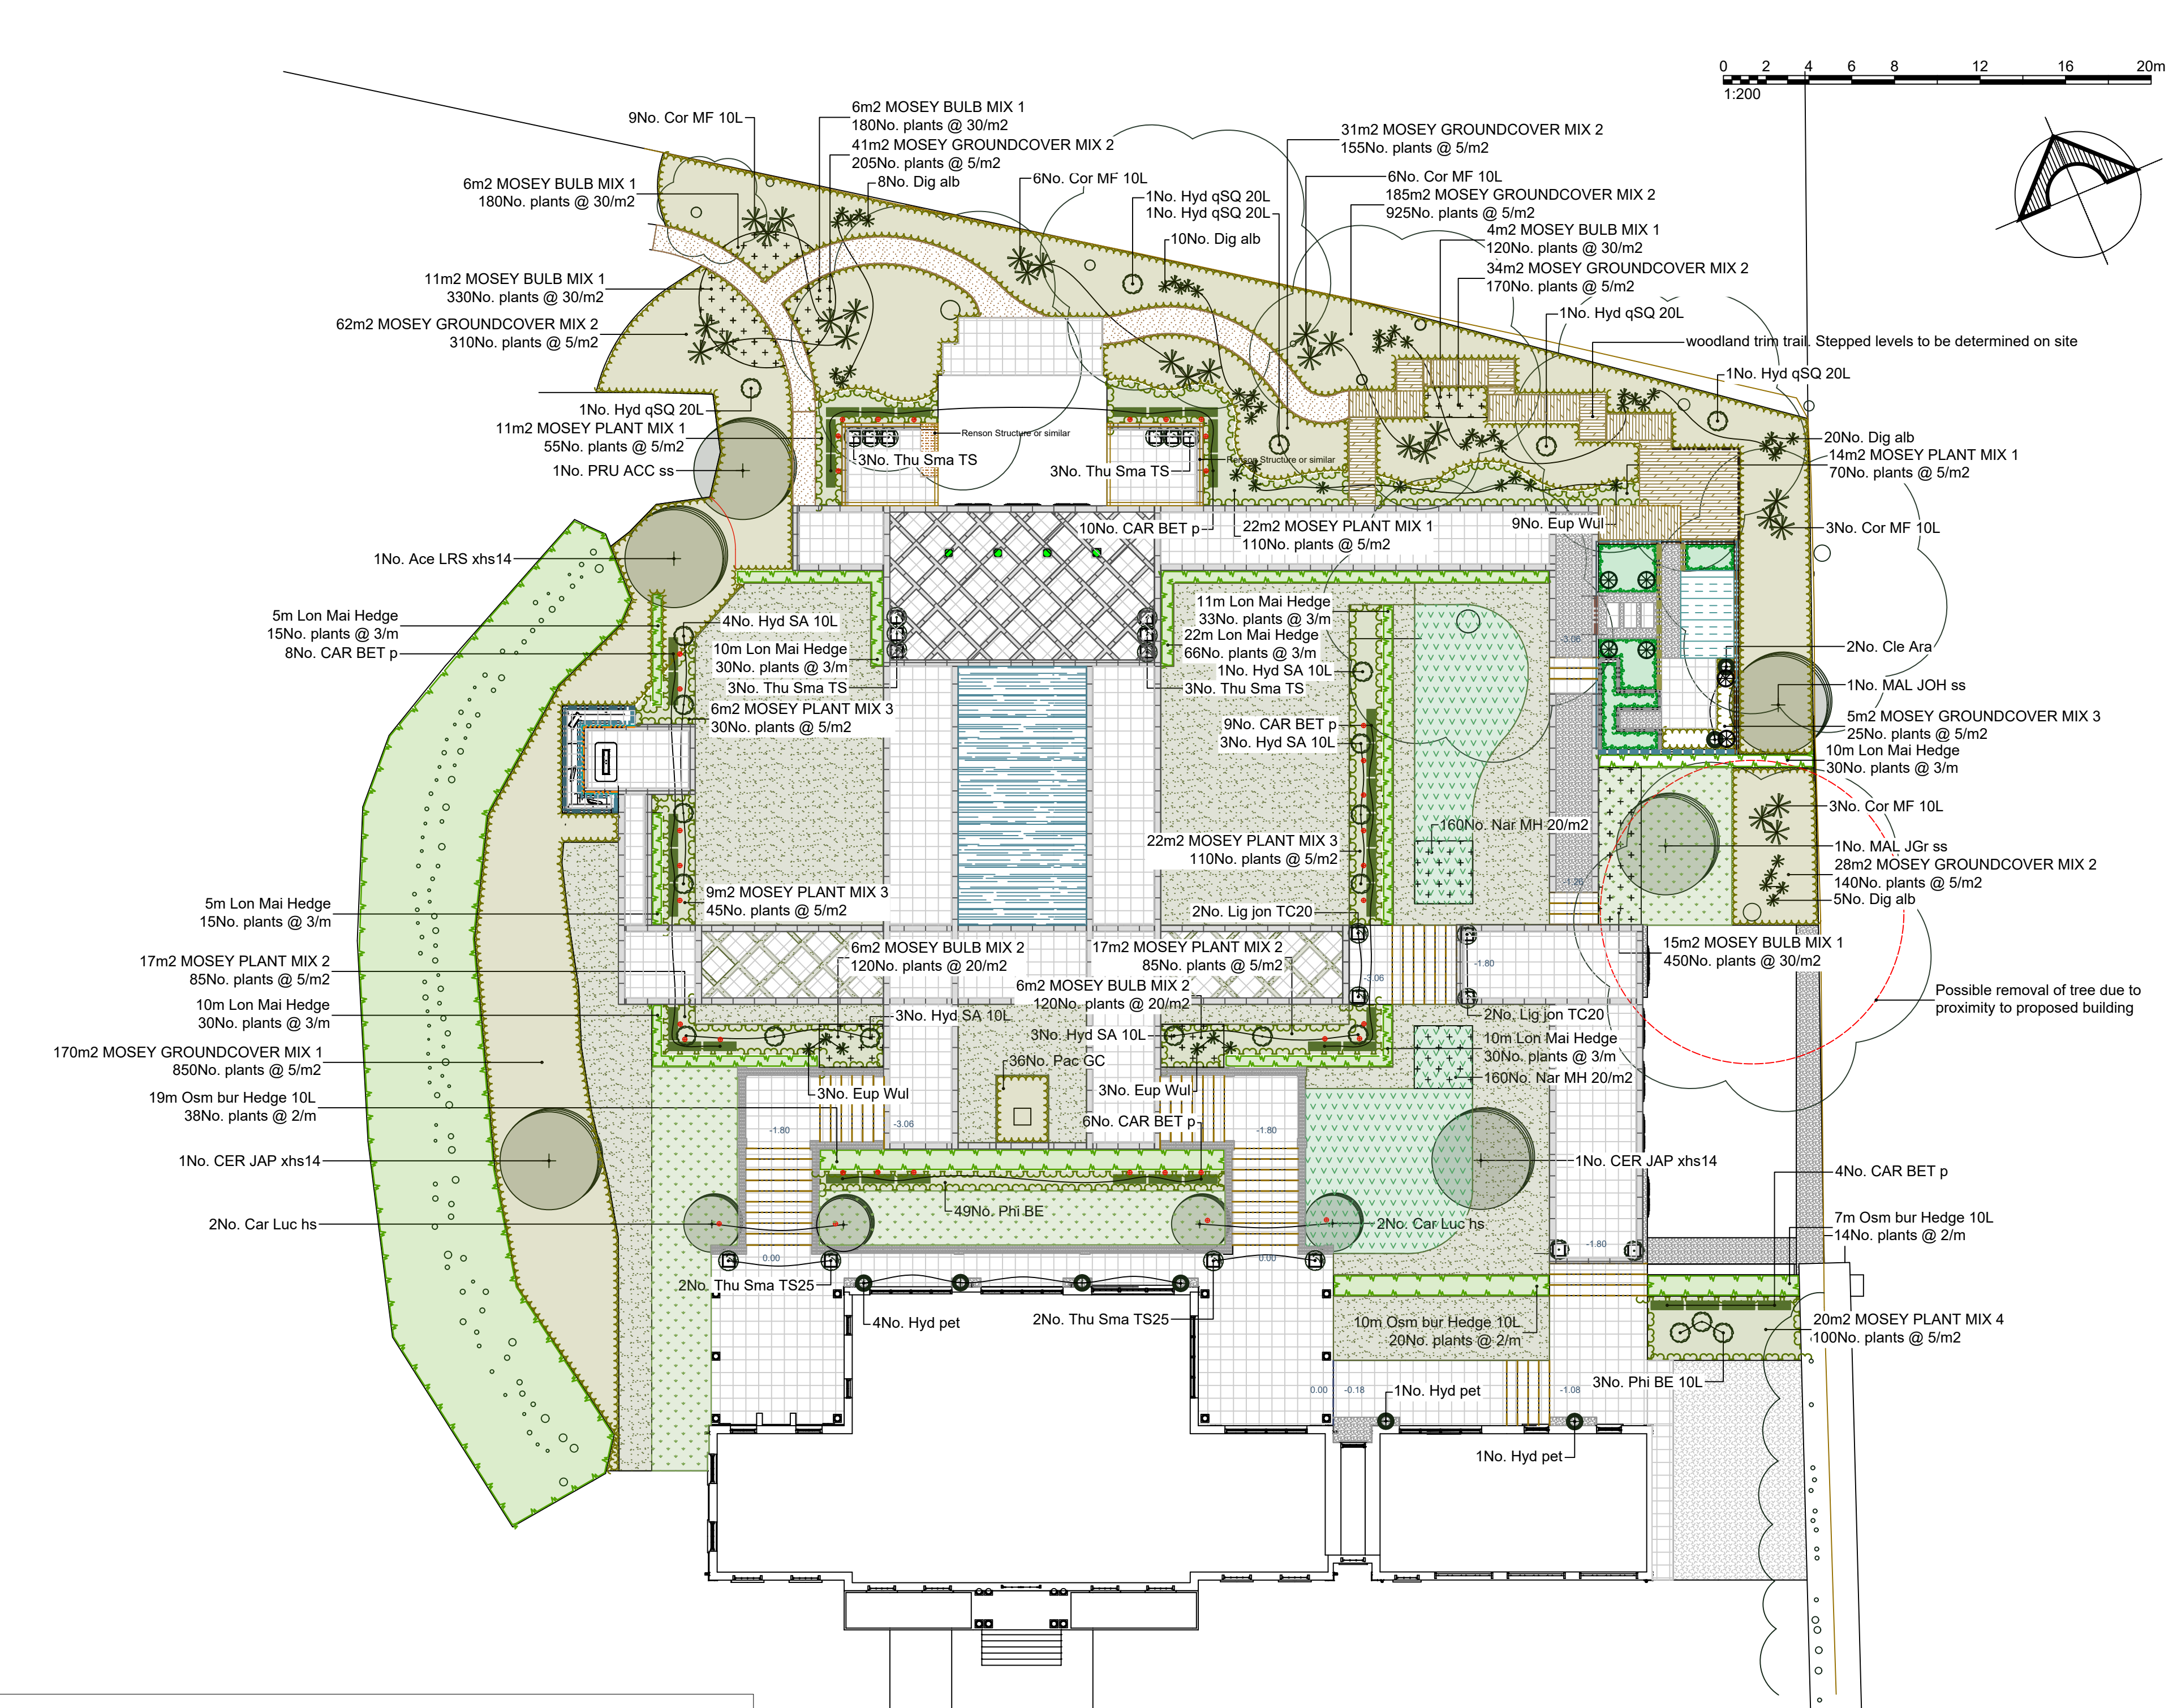

SCHEDULE OF QUANTITIES	
SOFT LANDSCAPE TO GENERAL AREAS:	
50m2	Bark Mulch
69m2	Bulbs
1No.	ds-tree for removal
157m2	Grass-Natural Meadow
539m2	Grass-Turf
119m2	Grass-wildflower-EM1 Basic General Purpose Meadow Mixture
563m2	Planting-Groundcover Mixes
175m	Planting-Hedges
154m2	Planting-Ornamental Mixes
39No.	Pleached Tree
8No.	Shrub-Climber 3L
27No.	Shrub-Specimen 10L
58No.	Shrub-Specimen 3L
20No.	Shrub-Topiary Specimen 25L
24No.	Specimen Shrub
10No.	Tree-Standard
18m2	Vegetable Beds
HARD LANDSCAPE TO GENERAL AREAS:	
8m	100mm gravel drainage strip to existing drainage or soakaway
5m	150mm step riser
201m	180mm step riser
50m2	Bark Mulch
9m	Brick wall up to 1.00m high
7m	Brick wall up to 540mm
8m	Brick wall up to 700mm high
9m	Concrete Block and Stone Clad wall upto 300mm high
9m	Concrete Block and Stone Clad wall upto 700mm high
52m2	Decking Composite
37No.	ds-240v directional spikelight
9m	Edging brick Freshfield pavers on concrete strip foundation
25m	Fencing 1200mm estate fencing
2m	Gate Pedestrian
72m2	Gravel 25mm depth laid of geotextile membrane
63m2	Gravel Drive
8m	MicroLED 12v 10x6mm - warm white LED - 1 Metre - 270L
3m2	Outdoor cooking area
757m2	Paving Florence Grey Porcelain 600mm grid pattern
142m2	Paving Porcelain Florence Dark (edging and strip detail)
11m2	Proposed Garden Building
73m2	Proposed Pool
8m	Railings wood 900mm high
6No.	steel obelisk
38m2	Stone Balustrade (details and spec to be confirmed with supplier)
16m	timber sleepers upto 360mm high

NOTES
Please note: Advice should be obtained from your local planning department with regards to any proposed landscaping and structures.
NB: All site levels and dimensions should be checked by the contractor prior to construction.

Client

Site Address

Drawing title

Landscape Design

Scale at A1		Scale at A3
1:200	n/a	
Drawn by	Date drawn	
DA	08.08.25	
Checked by	Date checked	

Other Reference: Phase Discipline Type_Block_Drg Number Revision NA